




5832 Bolsa Avenue, Ste. #107  
Huntington Beach, CA 92649  
T: 714-892-8810  
F: 800-342-0507

ASI Development 2006 © expressly reserves all common law copyright and property right in these plans. These plans are not to be reproduced, changed or copied in any form or manner whatsoever, nor are they to be assigned to any third party without first obtaining the express written permission and consent of ASI Development.

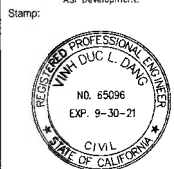

11/12/19



Project Location:

9210 S Sepulveda Blvd  
@ Sepulveda Eastway  
Los Angeles, CA 90045

7-Eleven Tenant Improvement

No. Date Revision

Project No.: 1046654

Scale: As-Noted

Drawn / Checked by: TV/KP

Date: November 12, 2019


Drawing Title:

Proposed Colored Elevation


Sheet:

A2.0


CUP EXHIBITS

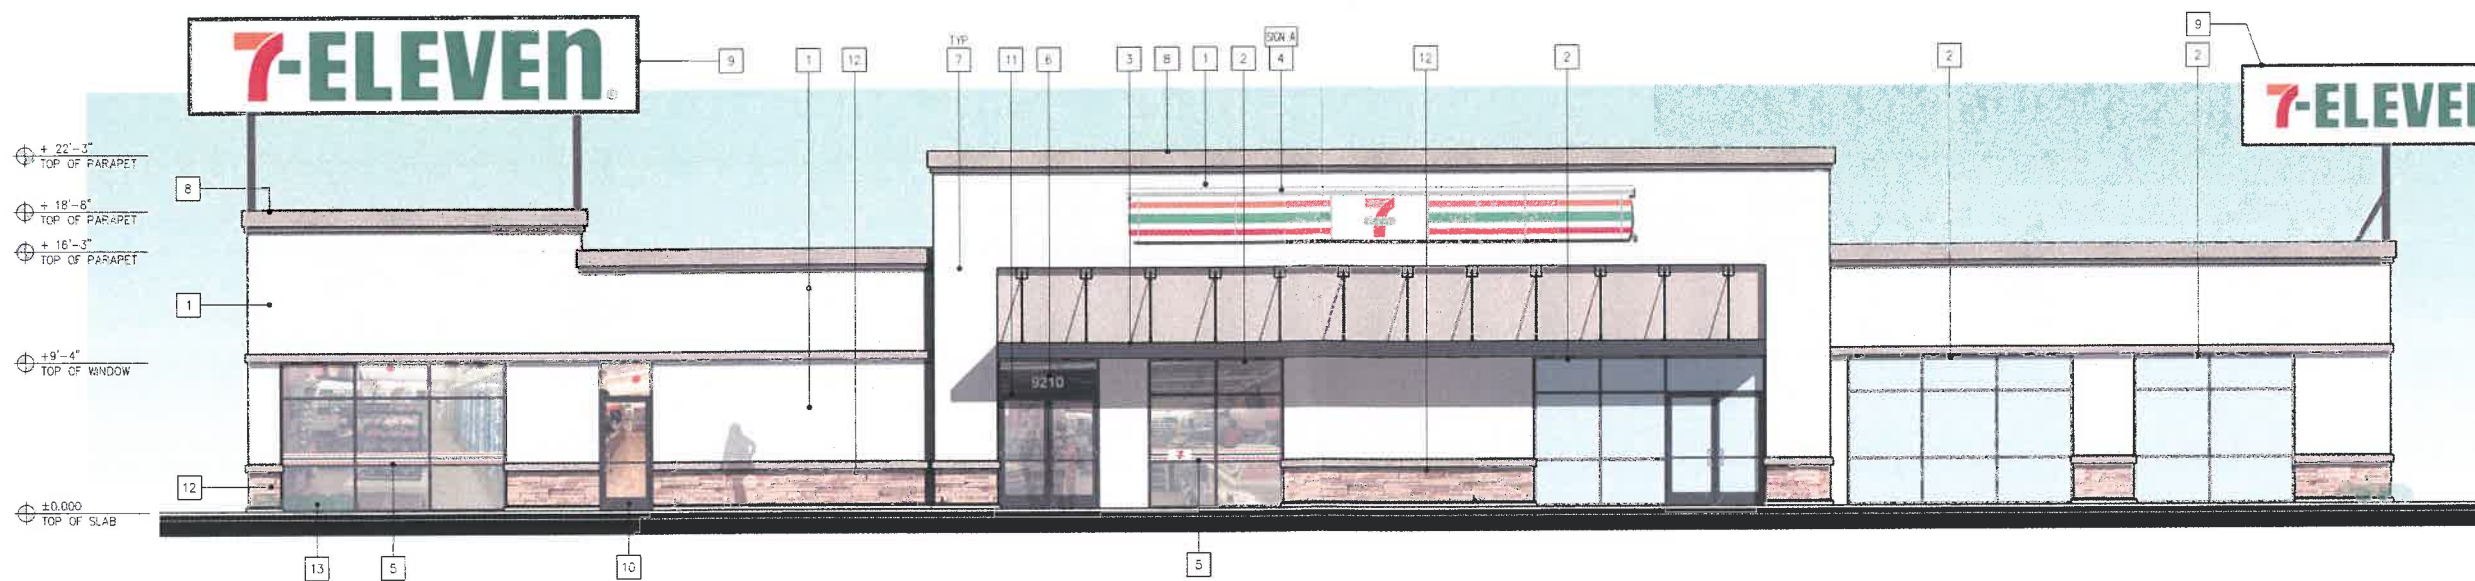

1 PROPOSED SOUTH ELEVATION  
A2.0 Scale: 3/16"=1'-0"

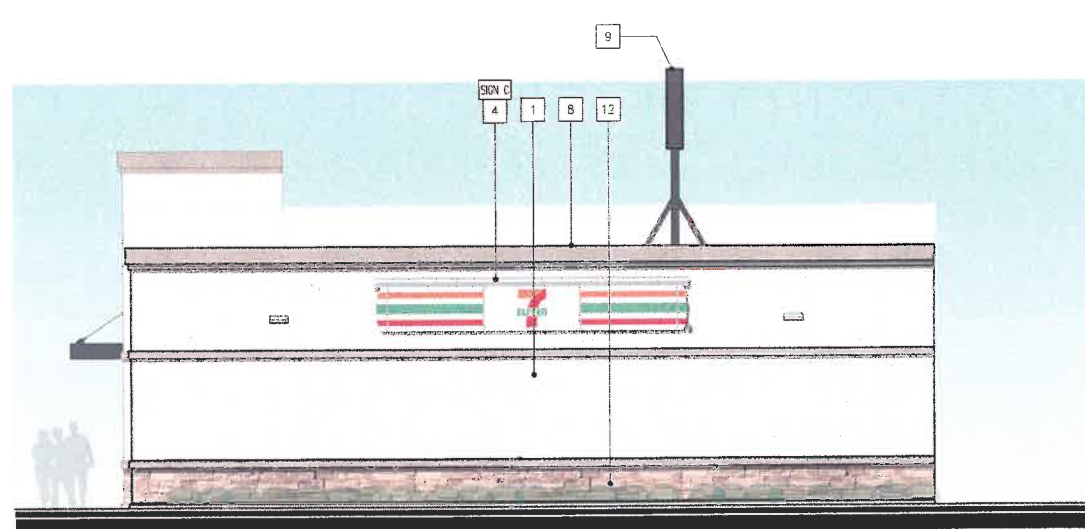

3 PROPOSED EAST ELEVATION (ALLEY)  
A2.0 Scale: 3/16"=1'-0"

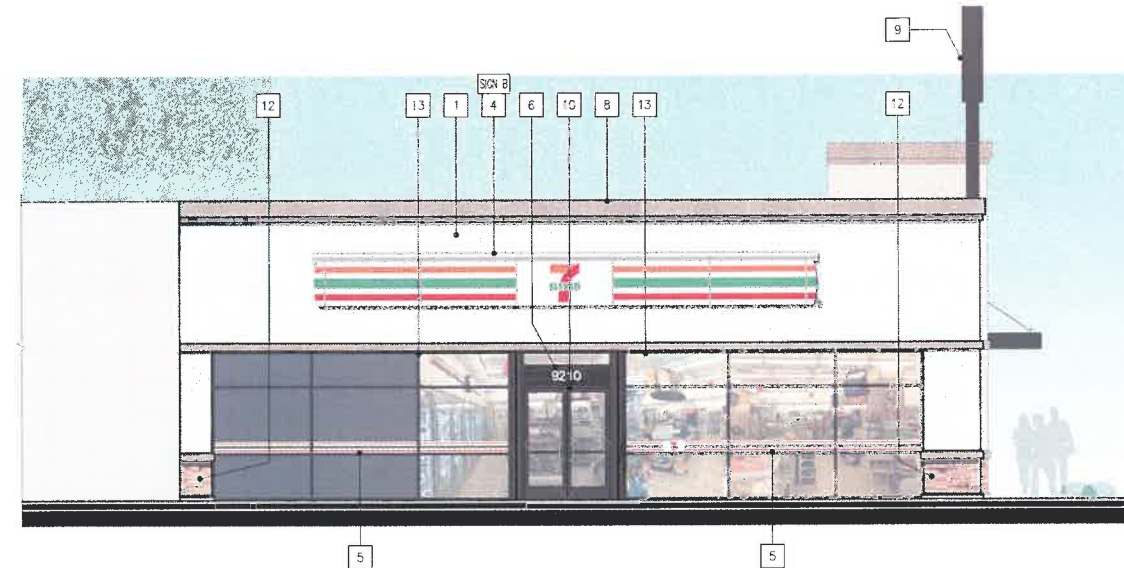

2 PROPOSED WEST ELEVATION (SEPULVEDA BLVD)  
A2.0 Scale: 3/16"=1'-0"

Signage Schedule

ID.	AREA
SIGN A	85.3 SF
SIGN B	85.3 SF
SIGN C	52.5 SF

Key Notes

- |   |  |  |
|---|--|--|
| 1 (N) SMOOTH STUCCO FINISH<br>LA HABRA STUCCO #97 PACIFIC SAND  | 5 (N) 7-ELEVEN WINDOW GRAPHICS FOR REFERENCE ONLY.<br>UNDER SEPARATE PERMIT.                             | 10 (E) DOOR TO REMAIN  |
| 2 (N) ALUMINUM STORE FRONT SYSTEM PER PLAN<br>GLASS COLOR & STYLE: TINTED<br>FRAME COLOR: ANODIZED ALUMINUM | 6 (N) 10" WHITE VINYL ADDRESS NUMBER AT INTERIOR OF GLASS. INSTALL FROM<br>BACK OF TRANSOMS WINDOW GLASS | 11 (N) ENTRANCE DOOR<br>GLASS COLOR & STYLE: TINTED<br>FRAME COLOR: ANODIZED ALUMINUM  |
| 3 (N) ALUMINUM AWNING BY OTHER<br>COLOR: SEAL SKIN/SW #7675   | 7 (N) EXTERIOR STUCCO EXPANSION SCREED.  | 12 STONE VENEER: BY CULTURED STONE<br>STYLE & COLOR: PRO-FIT LEDGESTONE "MOJAVE"<br>INSTALLATION METHOD: DRY STACK (TIGHTLY STACKED) |
| 4 (N) EXTERIOR SIGNAGE FOR REFERENCE ONLY.<br>UNDER SEPARATE PERMIT.  | 8 (N) MOLDING - PARAPET  | 13 (E) FIXED WINDOW TO REMAIN  |
|   | 9 (E) POLE SIGN TO BE REFACED  |  |

Local: P:\7E-TV\1046654- Los Angeles, CA 90045- 9210 S Sepulveda Blvd\01- Cup Exhibits\1046654-A2.0-Proposed Elevation-Rev01.dwg - Plot Date: 11/12/2019 2:56:35 PM